


**TRUE PLANE  
SLOPE  
REQUIREMENTS:**

SIDE TO SIDE →



1" IN 20'-0" TO 1" IN 30'-0"  
FAST DRY COURTS

1% MAXIMUM  
HARD COURTS

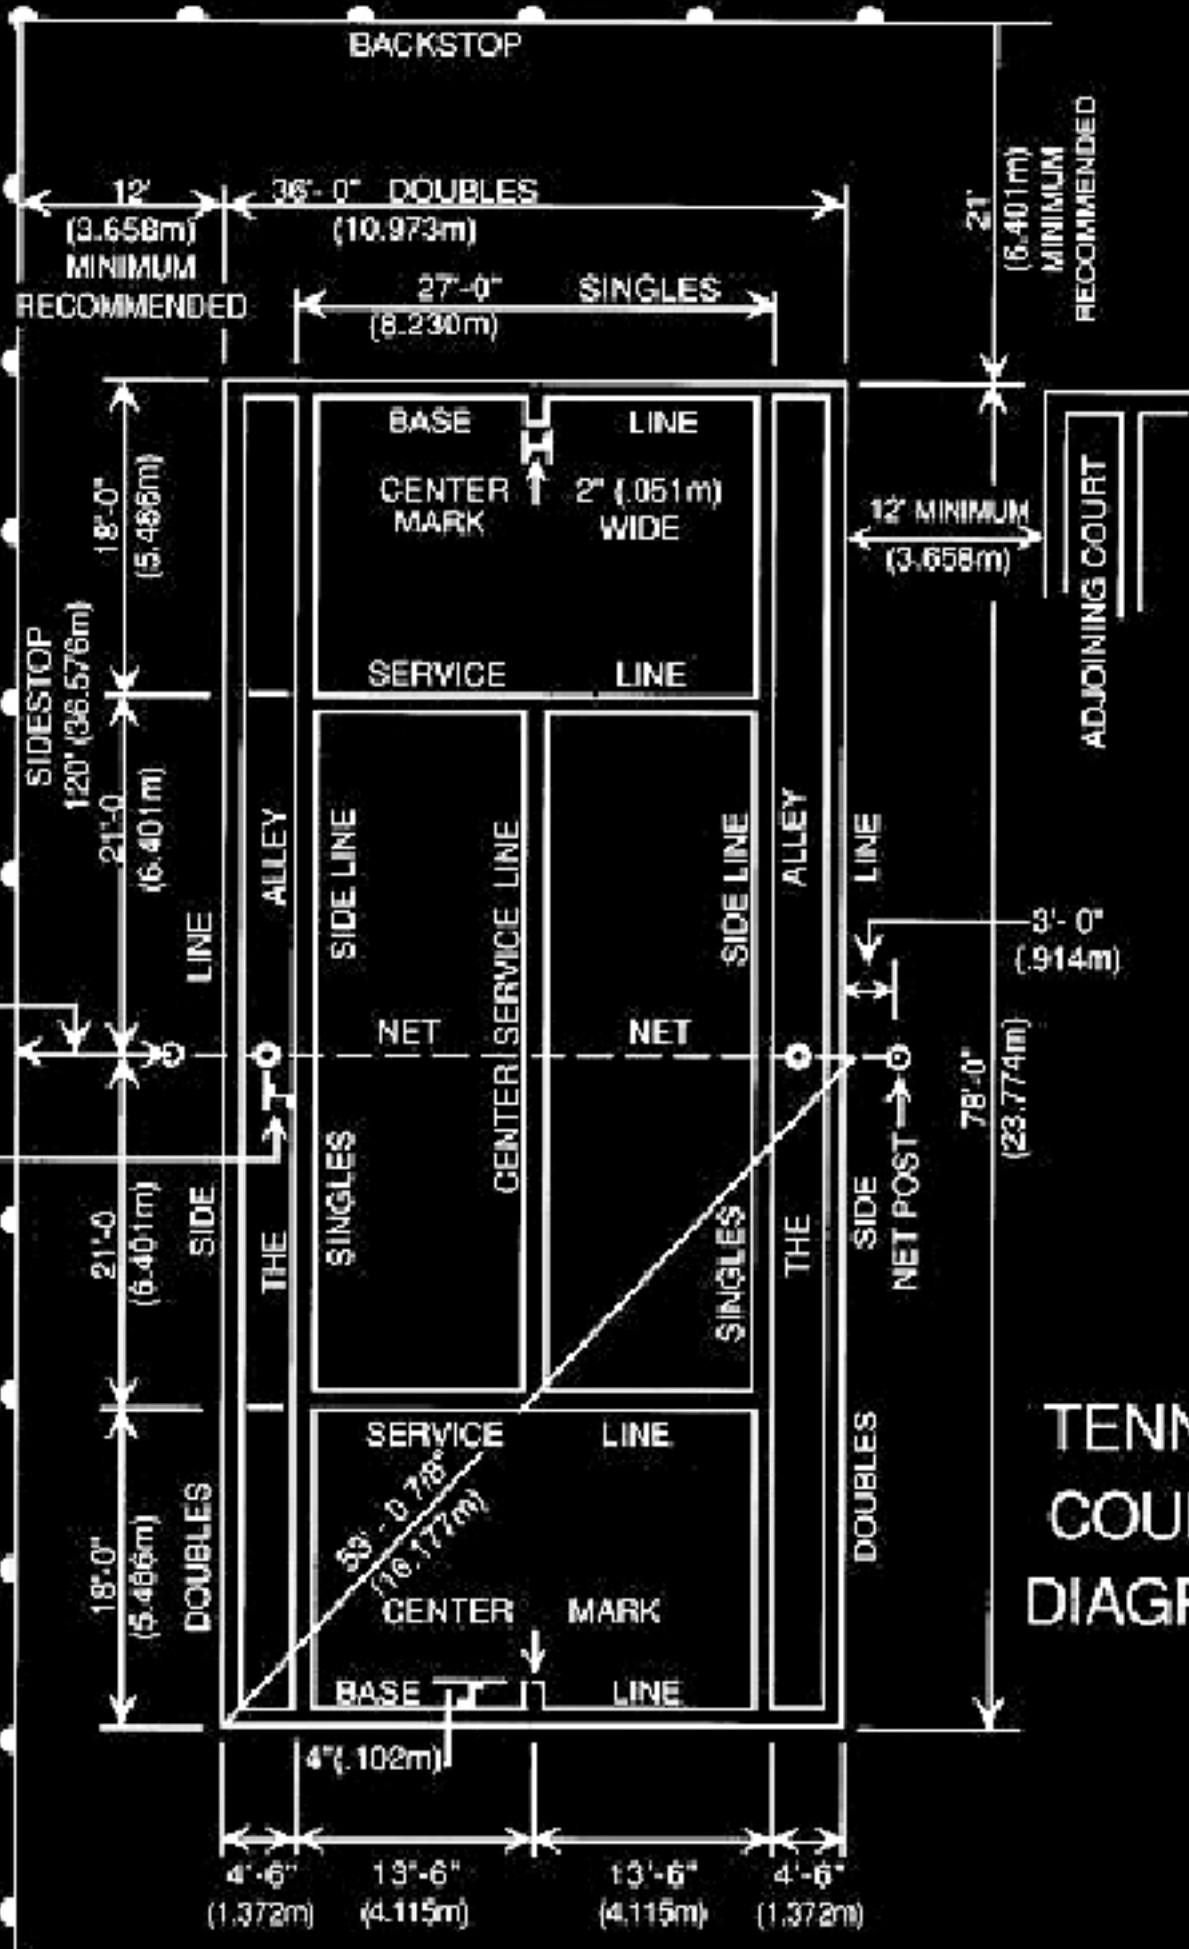

**TENNIS  
COURT  
DIAGRAM**

○ MARKER FOR SINGLES STICKS  
OR SINGLES NET POSTS

LINE WIDTH: 2" 5CM  
4" 10 CM

NOTE: BASE LINES CAN BE 4" WIDE